


BREAKER PANEL

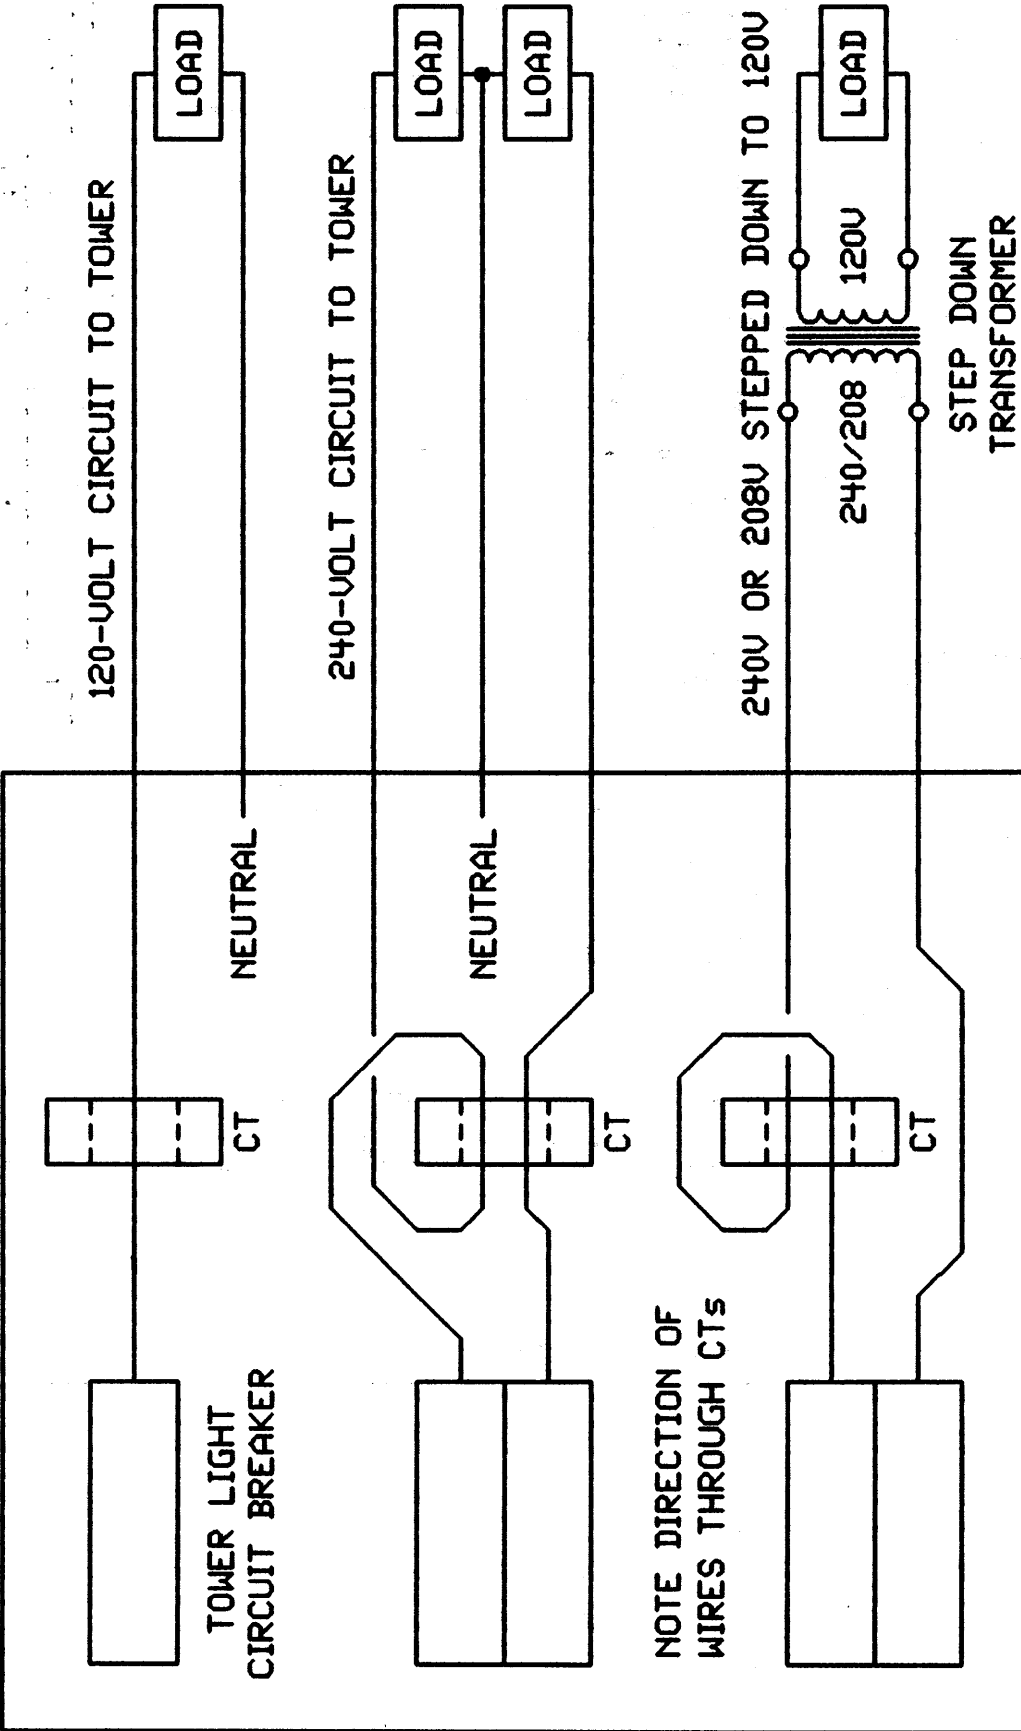

CT INSTALLATION EXAMPLES TLM-1

DWG ID: TOWERM04.DWG

FM SERVICES WILKESBORO, NC